



# HUNSBERGER PIT


APPLICANT: HUNTER DEVELOPMENT LTD.  
 c/o BOB HUNSBERGER  
 R.R. 1 BRESLAU, ONT.  
 NOB 1M0

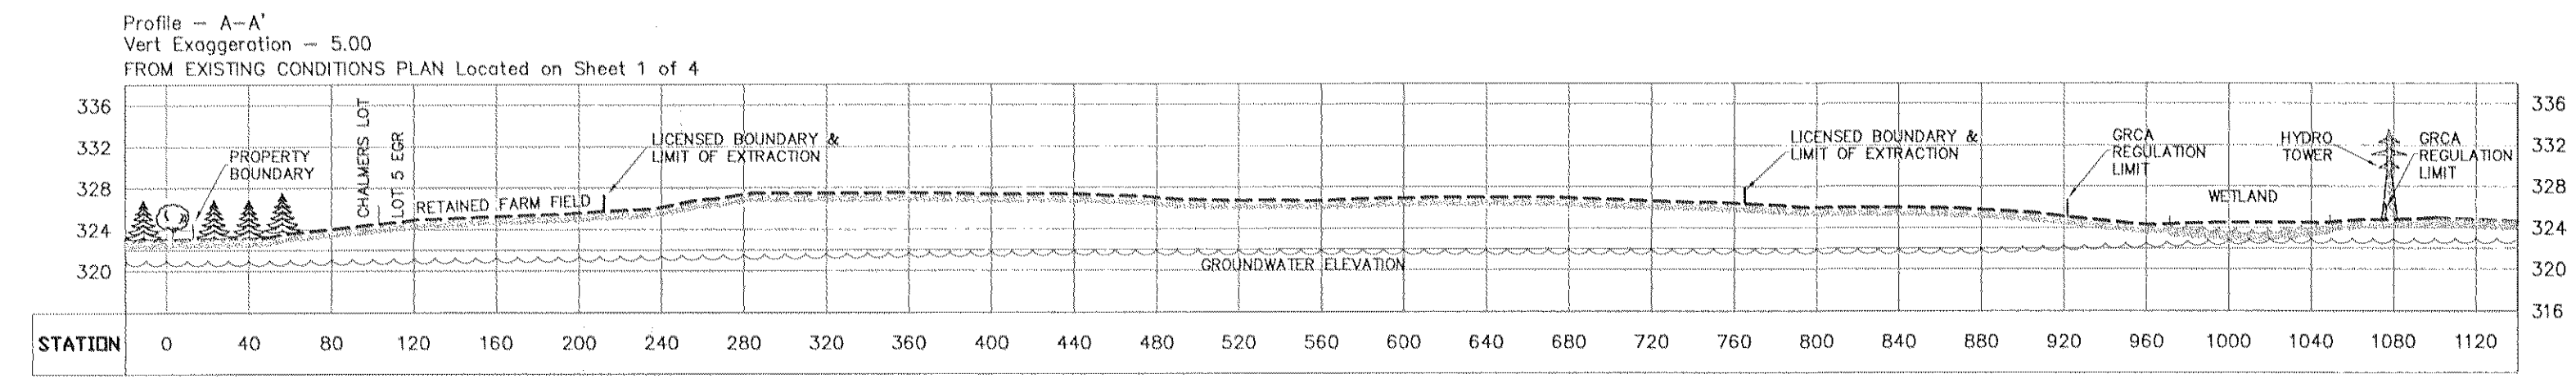


Profile - A-A'  
 Vert Exaggeration - 5.00  
 FROM EXISTING CONDITIONS PLAN Located on Sheet 1 of 4

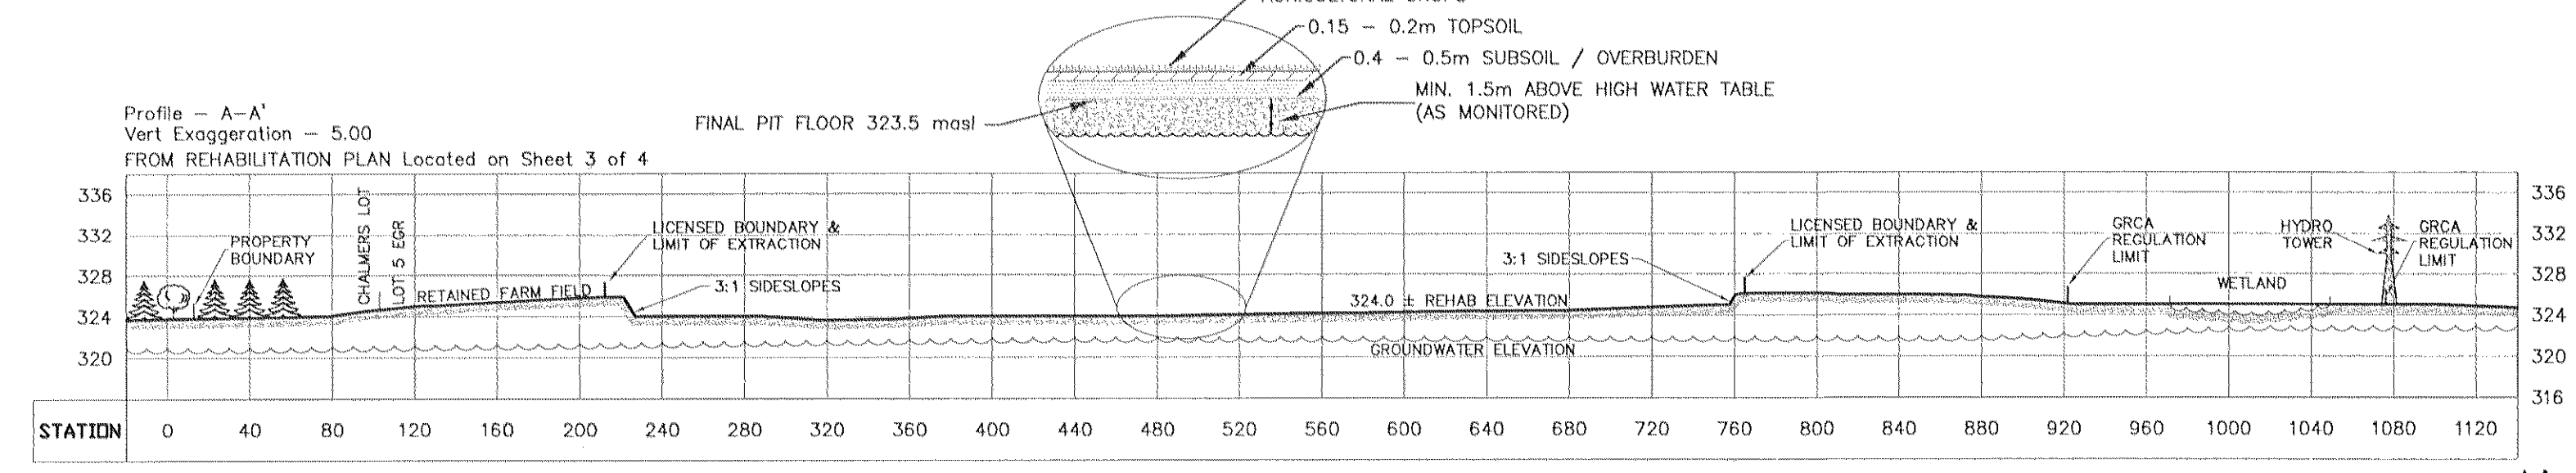


Profile - A-A'  
 Vert Exaggeration - 5.00  
 FROM REHABILITATION PLAN Located on Sheet 3 of 4

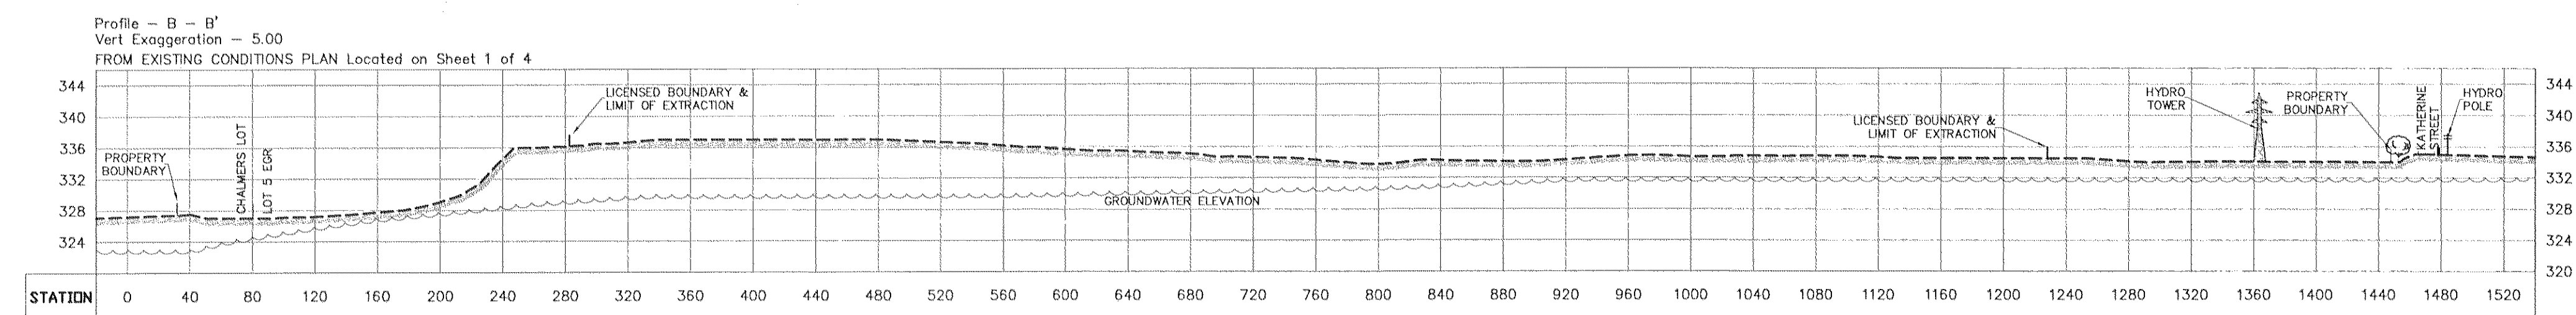


Profile - B-B'  
 Vert Exaggeration - 5.00  
 FROM EXISTING CONDITIONS PLAN Located on Sheet 1 of 4

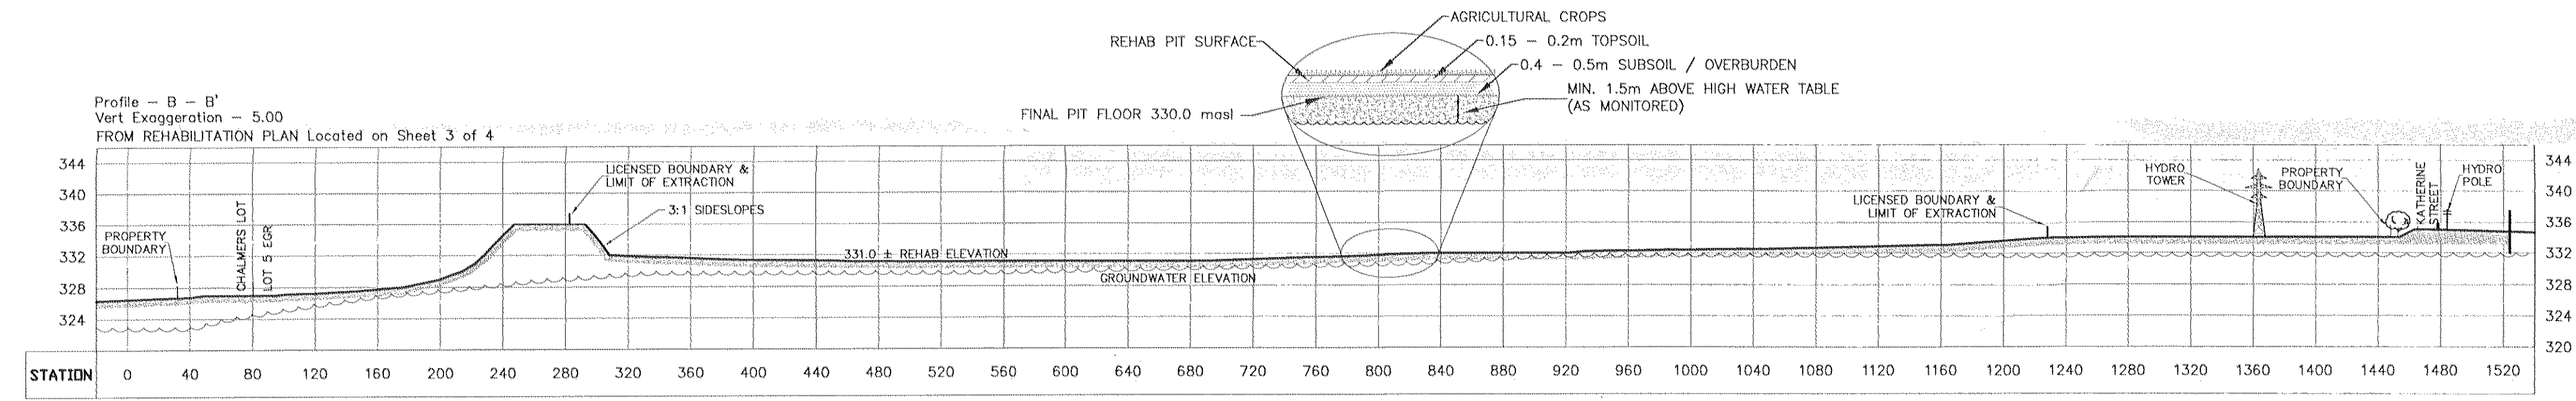


Profile - B-B'  
 Vert Exaggeration - 5.00  
 FROM REHABILITATION PLAN Located on Sheet 3 of 4

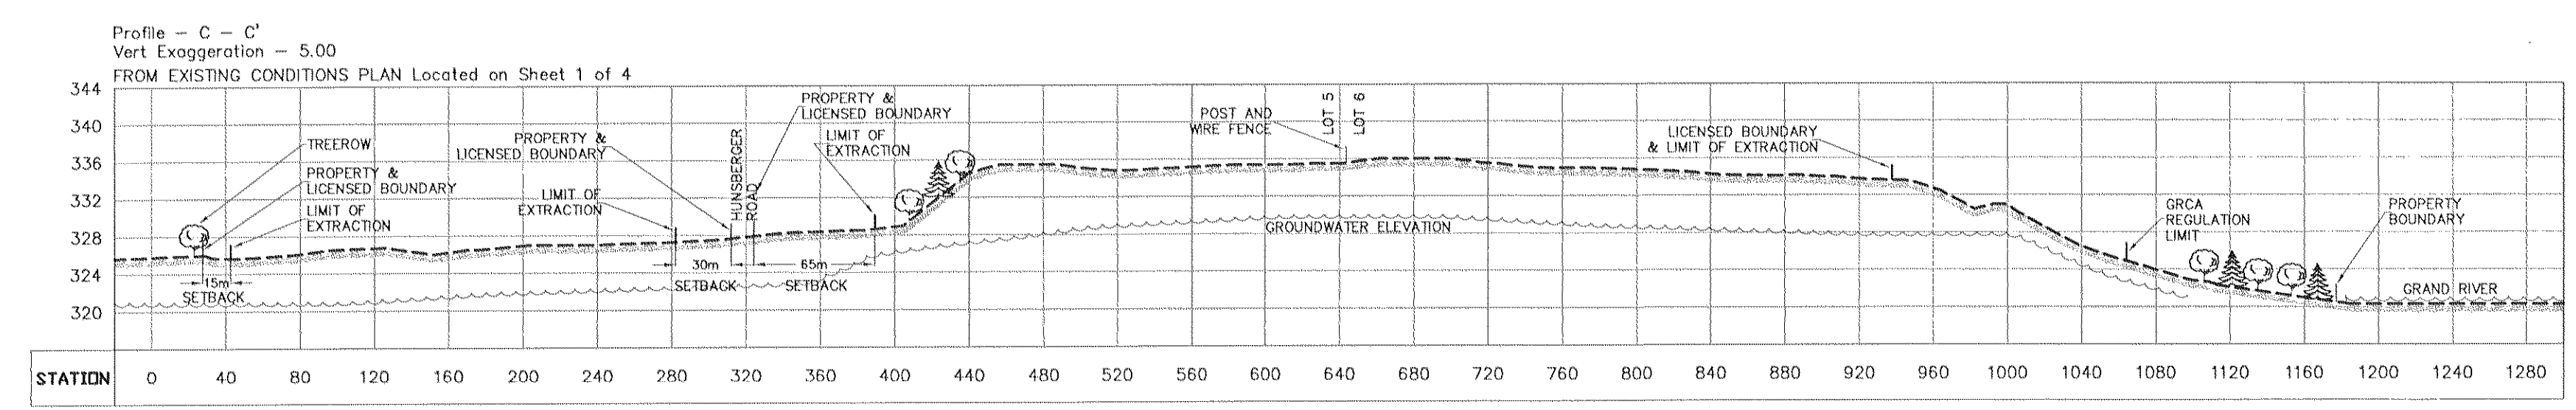


Profile - C-C'  
 Vert Exaggeration - 5.00  
 FROM EXISTING CONDITIONS PLAN Located on Sheet 1 of 4

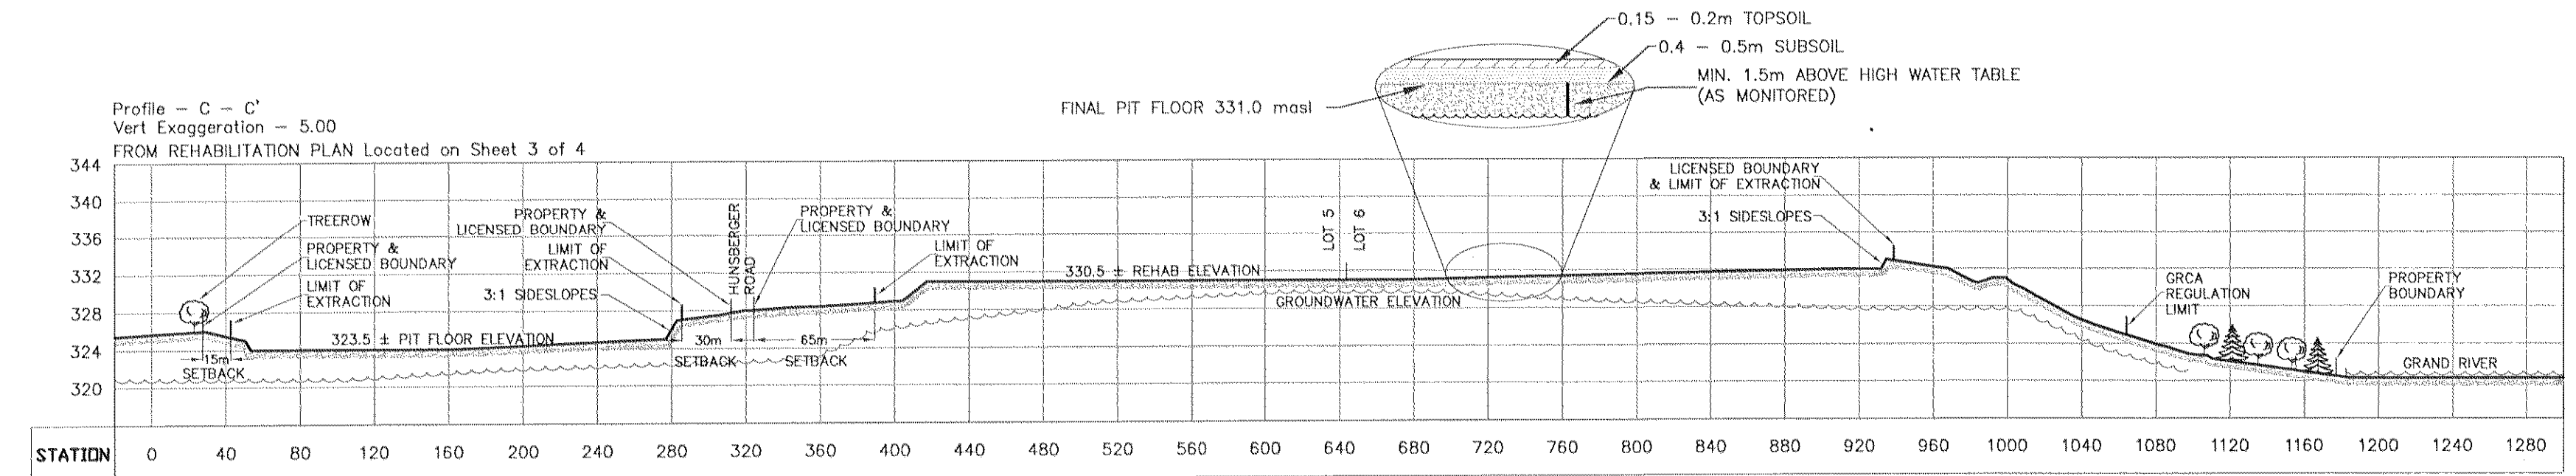


Profile - C-C'  
 Vert Exaggeration - 5.00  
 FROM REHABILITATION PLAN Located on Sheet 3 of 4

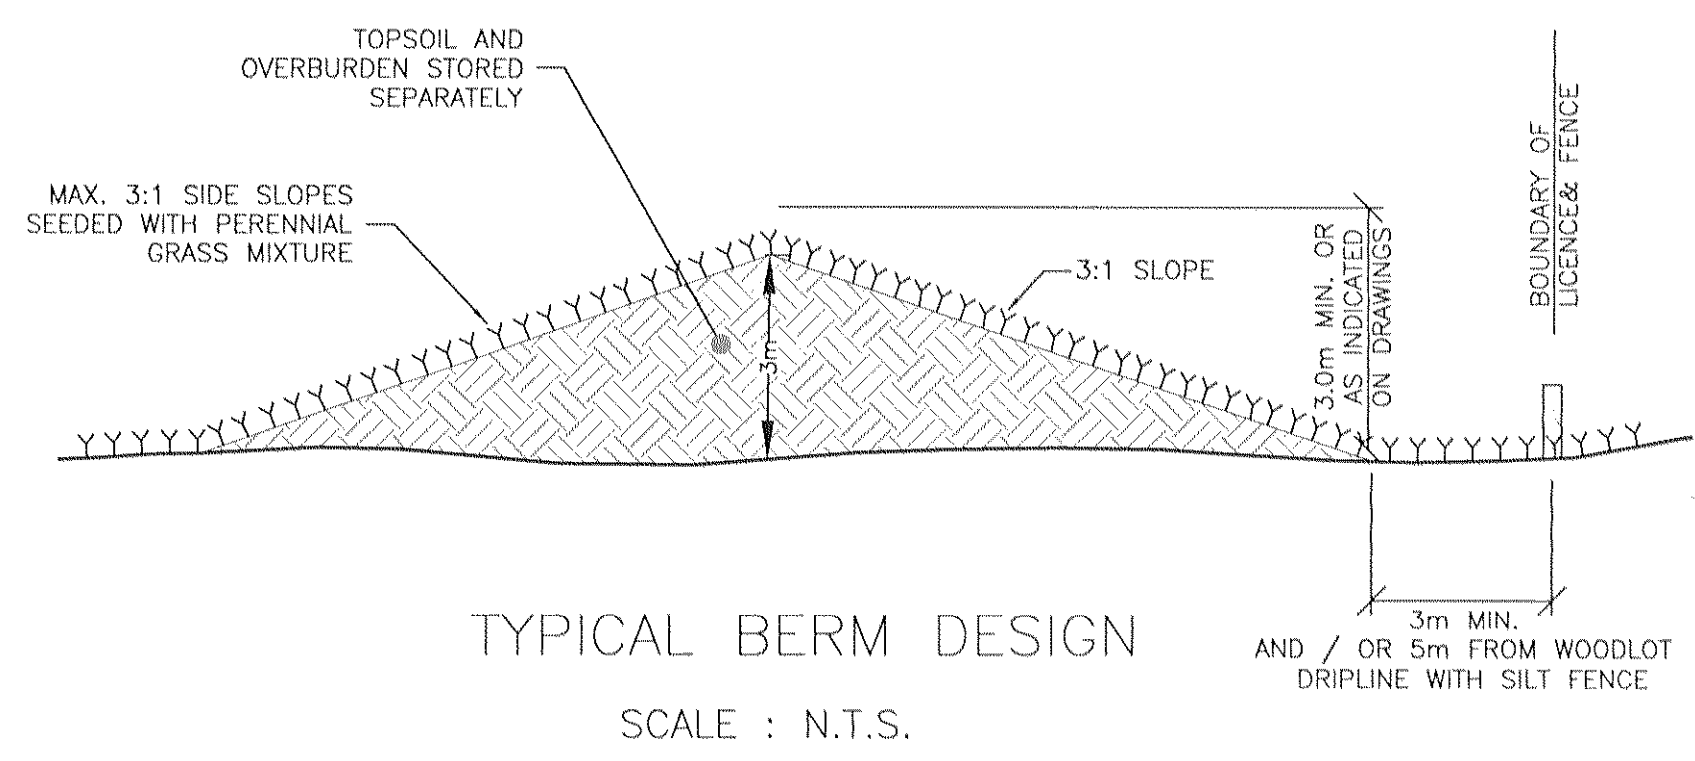

TYPICAL BERM DESIGN  
 SCALE : N.T.S.

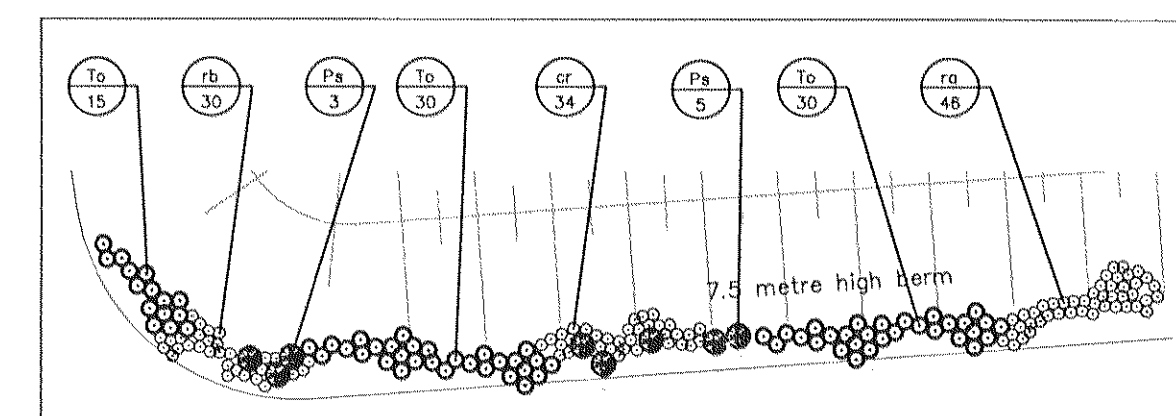

BERM 'C' PLANTING DETAILS - 1:1000 (from sheet 2)

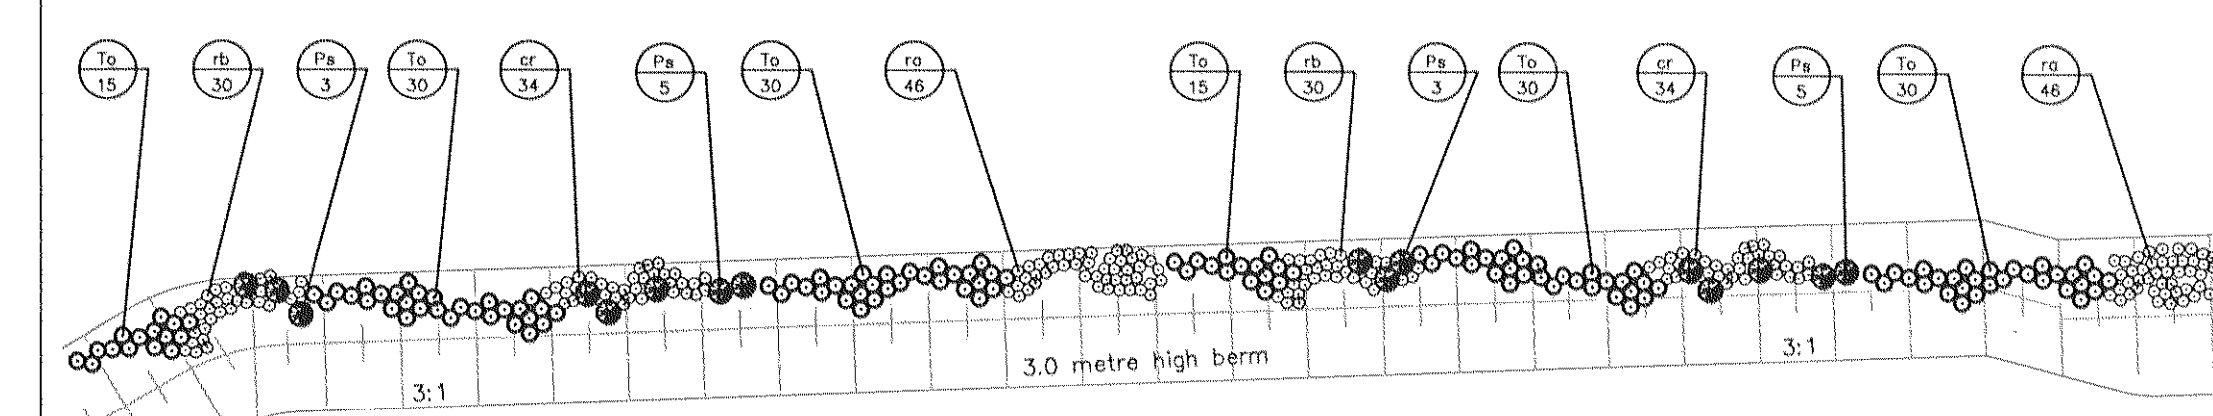

BERM 'G' PLANTING DETAILS - 1:1000 (from sheet 2)

PLANT LIST								
KEY	BOTANICAL NAME	COMMON NAME	SIZE	COND	MATURE HEIGHT (m)	MATURE SPREAD (m)	O.C. SPACING (m)	QNTY.
<b>TREES</b>								
Ps	Pinus strobus	Eastern White Pine	200cm	W.B.	18.0	7.0	7.5	24
To	Thuja occidentalis	White Cedar	120cm	W.B.	20.0	2.0	2.0	225
<b>SHRUBS</b>								
cr	Cornus racemosa	Gray Dogwood	80cm	#3cont	3.0	2.5	2.5	102
ra	Rubus allegheniensis	Blackberry	30cm	#1cont	2.0	2.0	1.2	138
rb	Rosa blanda	Meadow Rose	40cm	#3cont	1.5	1.5	1.2	90

REVISIONS PRIOR TO APPROVAL				
2	FEB 26 2010	DRS	AS PER MNR REVIEW COMMENTS	
1	APR 01 2009	DRS	AS PER MNR COMMENTS	

No.	DATE	BY	DATE
DESIGN	D SISCO	CHKD	D SISCO
DRAWN	C DEWAR	CHKD	D SISCO

SCALE: HORIZ: 1:3000 VERT: 1:15 000

DATE: MARCH 2009

**IBI GROUP** 379 QUEEN STREET SOUTH  
 KITCHENER, ONTARIO  
 N2G 1W6  
 (519) 745-9455  
 www.ibigroup.com

**TOWNSHIP OF WOOLWICH**  
 REGIONAL MUNICIPALITY OF WATERLOO

**HUNTER DEVELOPMENT LTD.**  
 c/o BOB HUNSBERGER  
 R.R. No. 1 BRESLAU, ON.  
 NOB 1M0

RONON FARMS LTD.: 1081 HUNSBERGER ROAD  
 PART OF LOT 6 EAST OF GRAND RIVER  
 BROKEN FRONT CONCESSION, CROOKS TRACT  
 WOOLWICH TOWNSHIP  
 REGION OF WATERLOO

C.G. SNYDER LTD.: 129 KATHERINE STREET S.  
 PART OF LOT 5 EAST OF GRAND RIVER  
 BROKEN FRONT CONCESSION, CROOKS TRACT  
 WOOLWICH TOWNSHIP  
 REGION OF WATERLOO